
DUCHESNE COUNTY

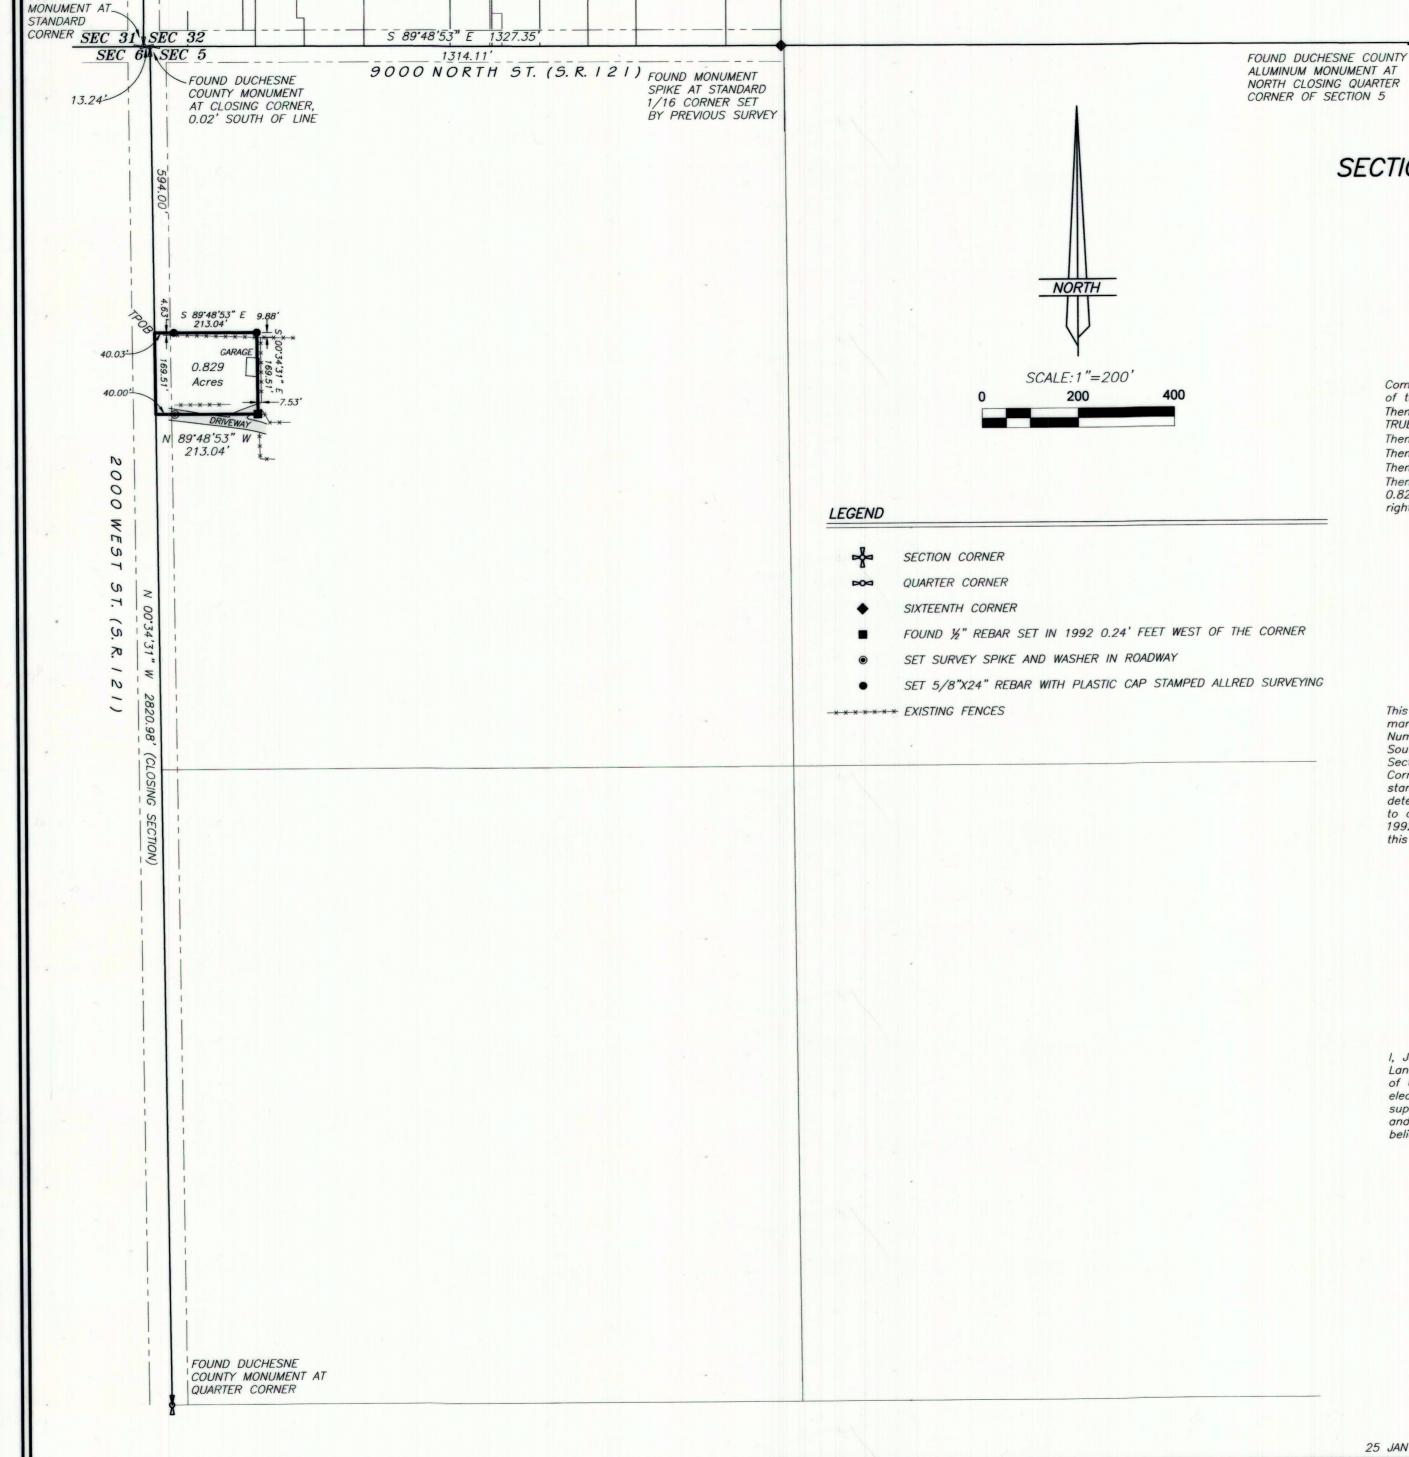

RECORD OF SURVEY FOR

SECTION 5

RECORD OF SURVEY FOR

TERRANCE KEARNS

SECTION 5, TOWNSHIP 1 SOUTH, RANGE 1 WEST UINTAH SPECIAL BASE AND MERIDIAN DUCHESNE COUNTY, UTAH

DESCRIPTION BY SURVEY

Commencing at the Northwest Corner of Section 5, Township 1 South, Range 1 West of the Uintah Special Base and Meridian;

Thence South 00°34'31" East 594.00 feet, along the West line of said Section to the TRUE POINT OF BEGINNING;

Thence South 89'48'53" East 213.04 feet, parallel with the North line of said Section; Thence South 00'34'31" East 169.51 feet, parallel with said West line;

Thence North 89'48'53" West 213.04 feet;
Thence North 00'34'31" West 169.51 feet to the TRUE POINT OF BEGINNING, containing 0.829 acres. Said parcel being subject those portions being used as State Highway right—of—way and other existing driveways.

NARRATIVE

This survey was performed at the request of Terrance Kearns for the purpose of marking the boundary lines of the parcel described in the Warranty Deed, Entry Number 514220 recorded in the Duchesne County Recorder's office. The North and South lines of the parcel are described as being parallel with the North line of the Section and the East line is parallel with the West line of the Section. The Northwest Corner of Section 5 is a closing corner, closing on the township line. Therefore the standard corners at the Southwest Quarter of Section 32, T1N, R1W were used to determine the position of the North line of Section 5. These monuments were used to control the survey. A ½" diameter rebar set on a previous survey performed in 1992 was found very near the Southeast Corner of the parcel and was accepted by this survey.

SURVEYOR'S CERTIFICATE

I, Jerry D. Allred, Duchesne County, Utah, do hereby certify that I am a Professional Land Surveyor and that I hold Certificate Number 148951 as prescribed by the State of Utah. I further certify that this plat was prepared from the field notes and electronic data collector files of an actual survey made by me or under my personal supervision, and that the monuments indicated were found or set during said survey, and that this plat accurately represents said survey to the best of my knowledge and belief.

Jerry D. Allred, Professional Land Surveyor Utah Certificate Number 148951

COUNTY SURVEYOR'S FILE # 3929

JERRY D. ALLE SURVEY 1235 NORTH DUCHE

SURVEYING CONSULTANTS

ADJE NORTH 700 546T D.O. BOY 075

1235 NORTH 700 EAST——P.O. BOX 975 DUCHESNE, UTAH 84021 (435) 738—5352

25 JAN 2019

19-100-001